


FRONT - NORTH EAST ELEVATION

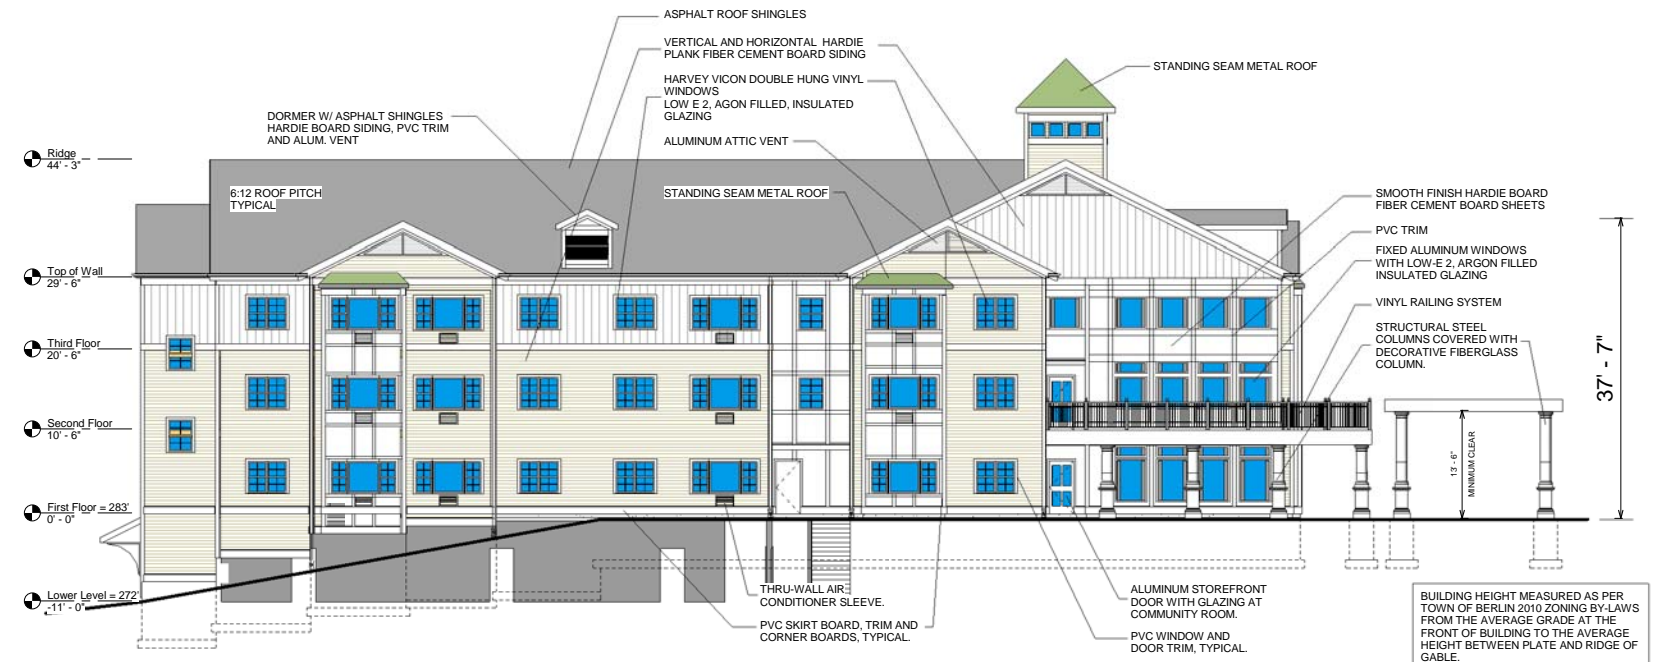

SIDE - SOUTH EAST ELEVATION

Date: July 21, 2010
 Not for Construction
 Revision:

2010 COPYRIGHT NOTICE
 THE SETTING DRAWINGS AND PLANS ON THIS SHEET ARE
 CONSIDERED UNLAWFUL IF REPRODUCED OR TRANSMITTED
 IN ANY FORM OR BY ANY MEANS, ELECTRONIC OR MECHANICAL,
 INCLUDING PHOTOCOPYING, RECORDING, OR BY ANY INFORMATION
 STORAGE AND RETRIEVAL SYSTEM, WITHOUT THE WRITTEN
 PERMISSION OF STUDIO ONE, INC. ALL RIGHTS RESERVED.

studio one. inc.
 architects - planners
 979 Main Street Springfield, MA
 p. 413.733.7332
 f. 413.737.1464
 www.studioonearchitects.com

NORTHBROOK VILLAGE II, HUD Section 202
Senior Housing HUD No. 023-EE232
 Berlin, Massachusetts
Montachusett Home Care Corporation | Berlin Retirement Homes, Inc
 Client Address

Stamp

BUILDING ELEVATIONS

Scale: 1/8" = 1'-0"
 Drawn by: _____ Author
 Checked by: _____ Checker

40B-A5

Project number: 2010-1002

Set number: