


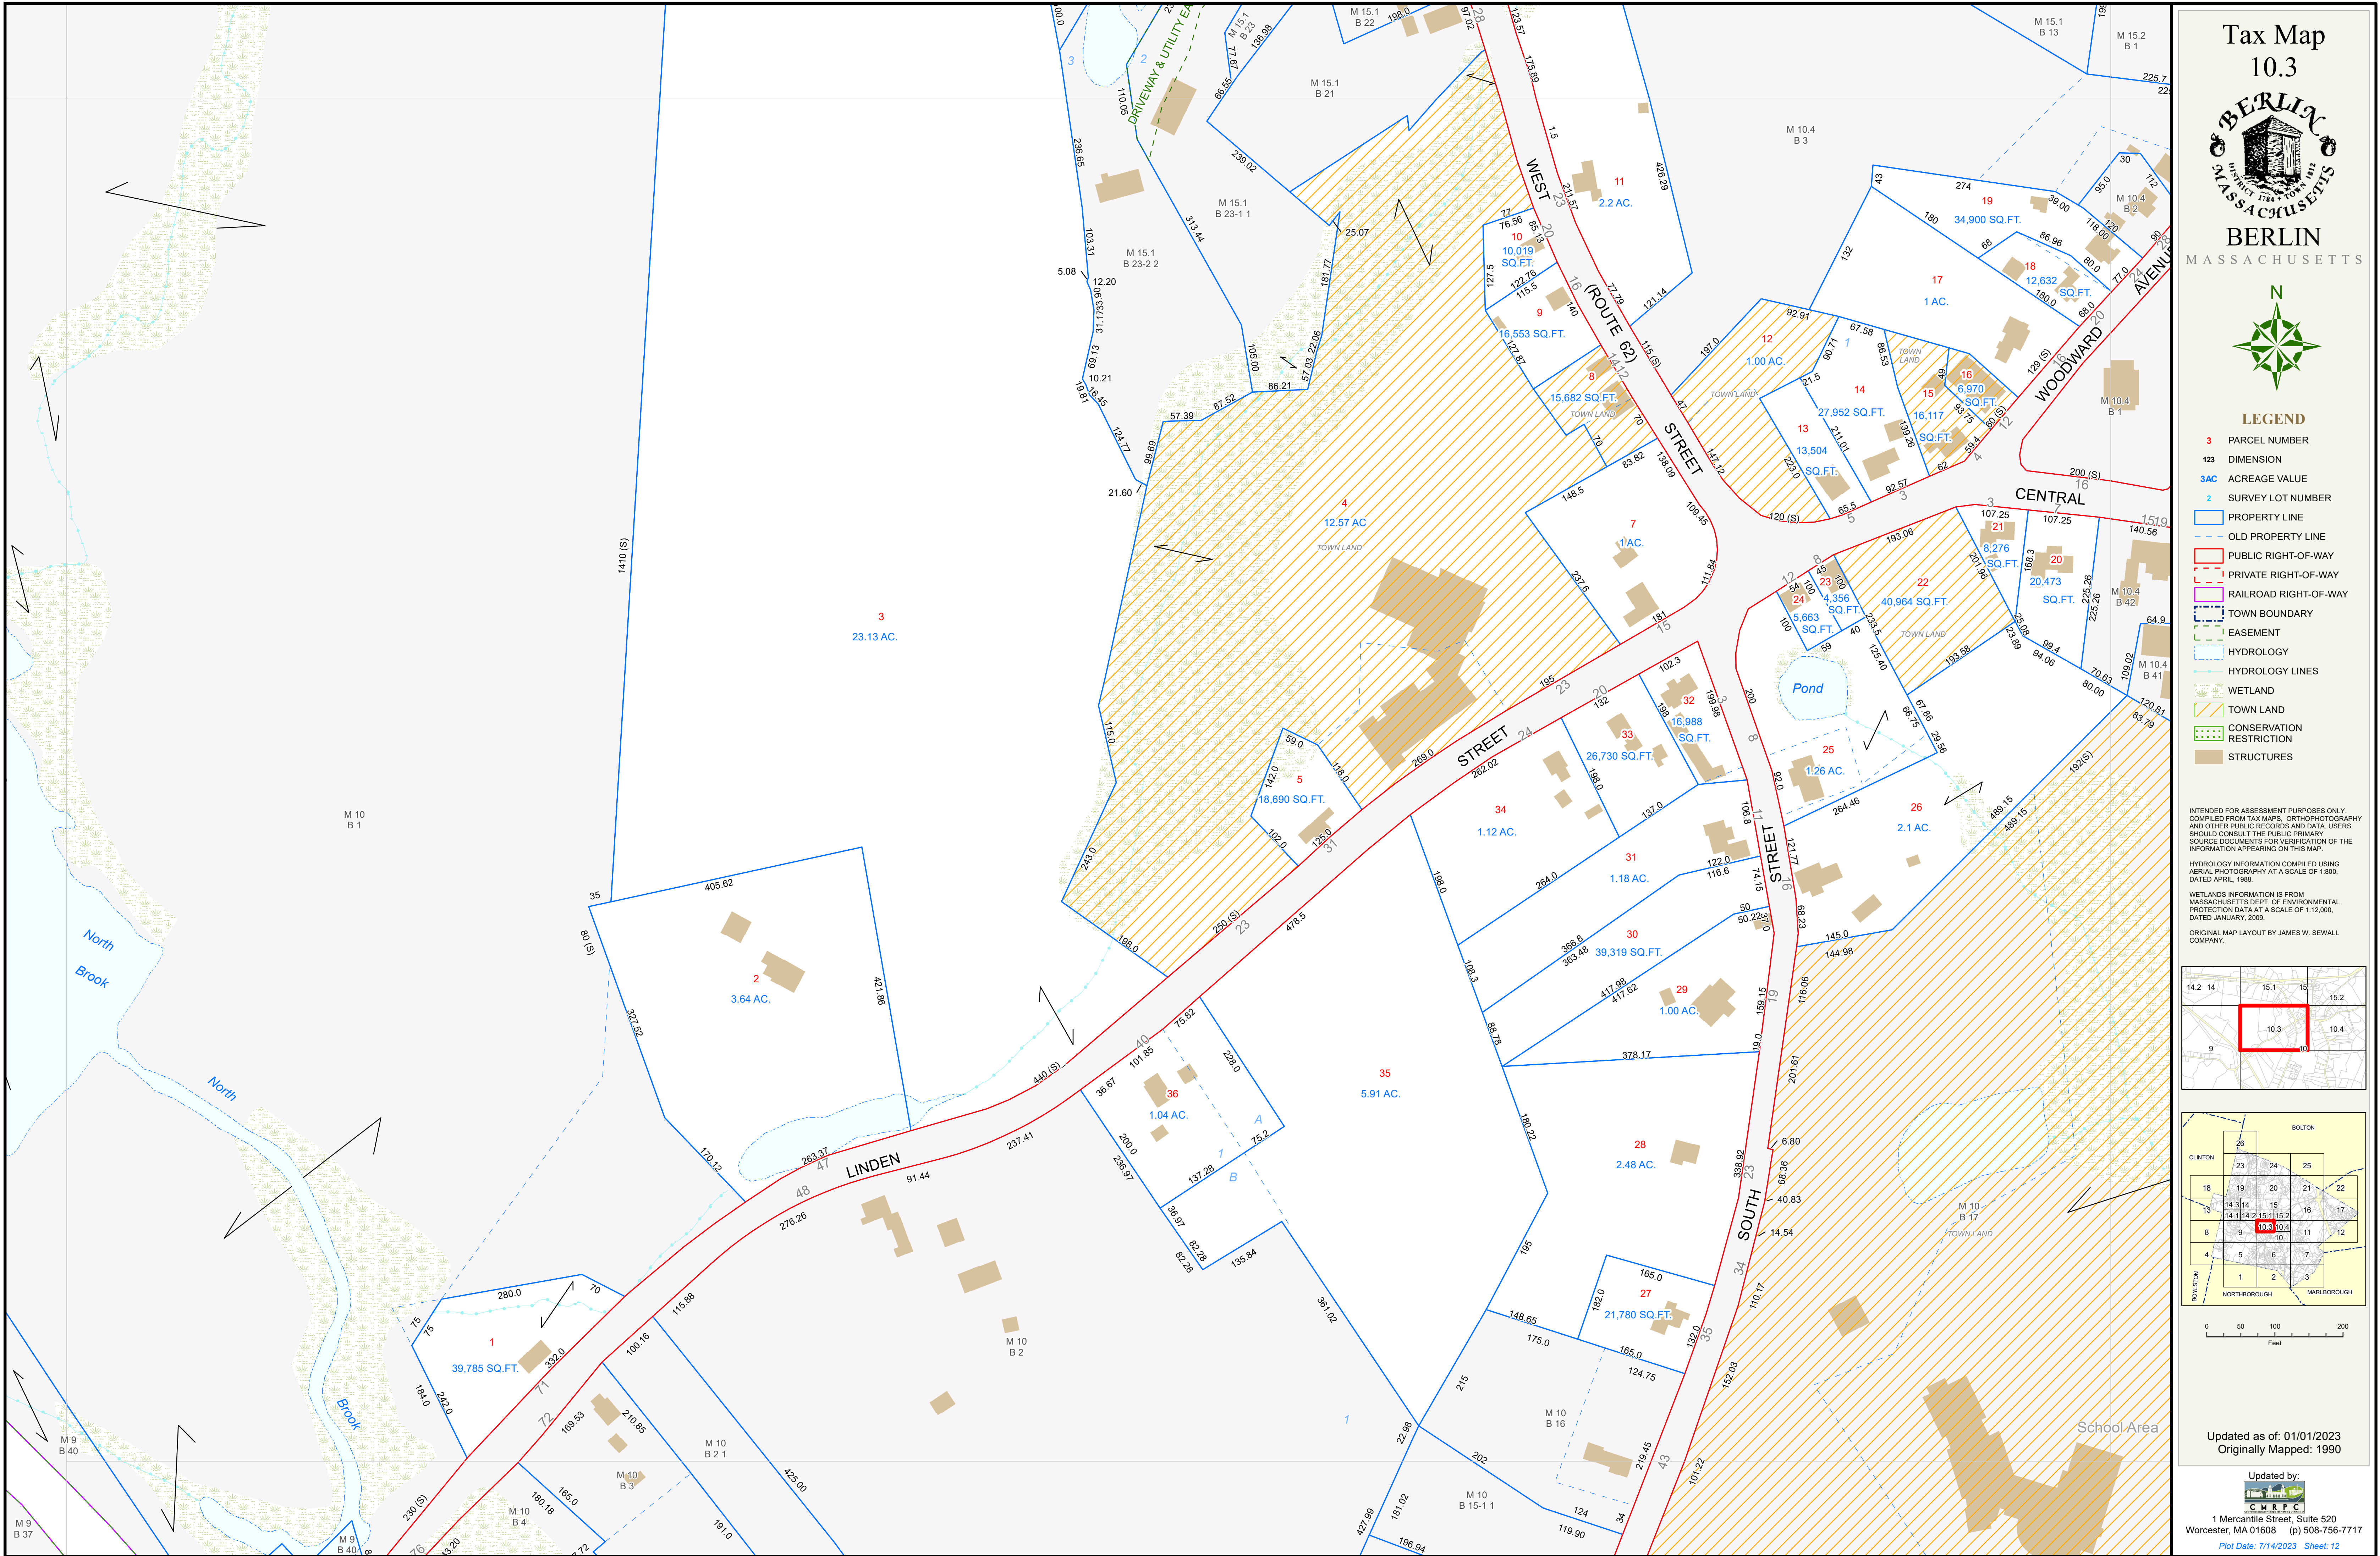

Tax Map 10.3

BERLIN MASSACHUSETTS






- LEGEND**
- 3 PARCEL NUMBER
 - 123 DIMENSION
 - 3AC ACREAGE VALUE
 - 2 SURVEY LOT NUMBER
 - PROPERTY LINE
 - OLD PROPERTY LINE
 - PUBLIC RIGHT-OF-WAY
 - PRIVATE RIGHT-OF-WAY
 - RAILROAD RIGHT-OF-WAY
 - TOWN BOUNDARY
 - EASEMENT
 - HYDROLOGY
 - HYDROLOGY LINES
 - WETLAND
 - TOWN LAND
 - CONSERVATION RESTRICTION
 - STRUCTURES

INTENDED FOR ASSESSMENT PURPOSES ONLY. COMPILED FROM TAX MAPS, ORTHOPHOTOGRAPHY AND OTHER PUBLIC RECORDS AND DATA. USERS SHOULD CONSULT THE PUBLIC PRIMARY SOURCE DOCUMENTS FOR VERIFICATION OF THE INFORMATION APPEARING ON THIS MAP.

HYDROLOGY INFORMATION COMPILED USING AERIAL PHOTOGRAPHY AT A SCALE OF 1:800, DATED APRIL, 1988.

WETLANDS INFORMATION IS FROM MASSACHUSETTS DEPT. OF ENVIRONMENTAL PROTECTION DATA AT A SCALE OF 1:12,000, DATED JANUARY, 2009.

ORIGINAL MAP LAYOUT BY JAMES W. SEWALL COMPANY.

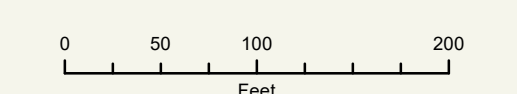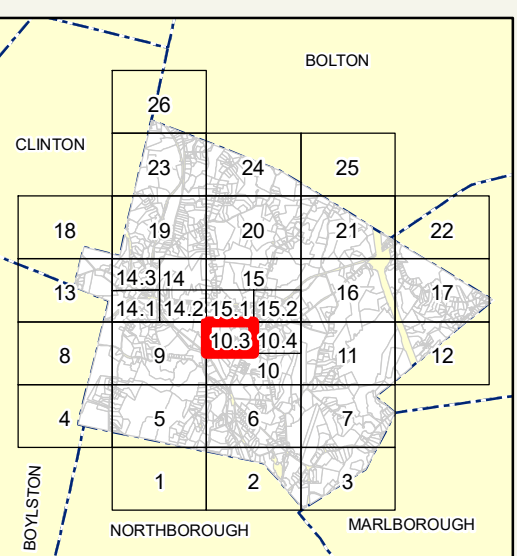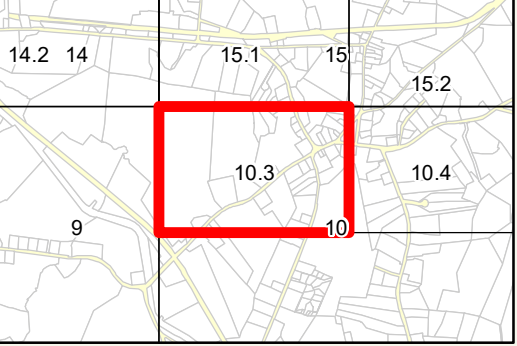

Updated as of: 01/01/2023
Originally Mapped: 1990

Updated by:
C M R P C
1 Mercantile Street, Suite 520
Worcester, MA 01608 (p) 508-756-7717
Plot Date: 7/14/2023 Sheet: 12