


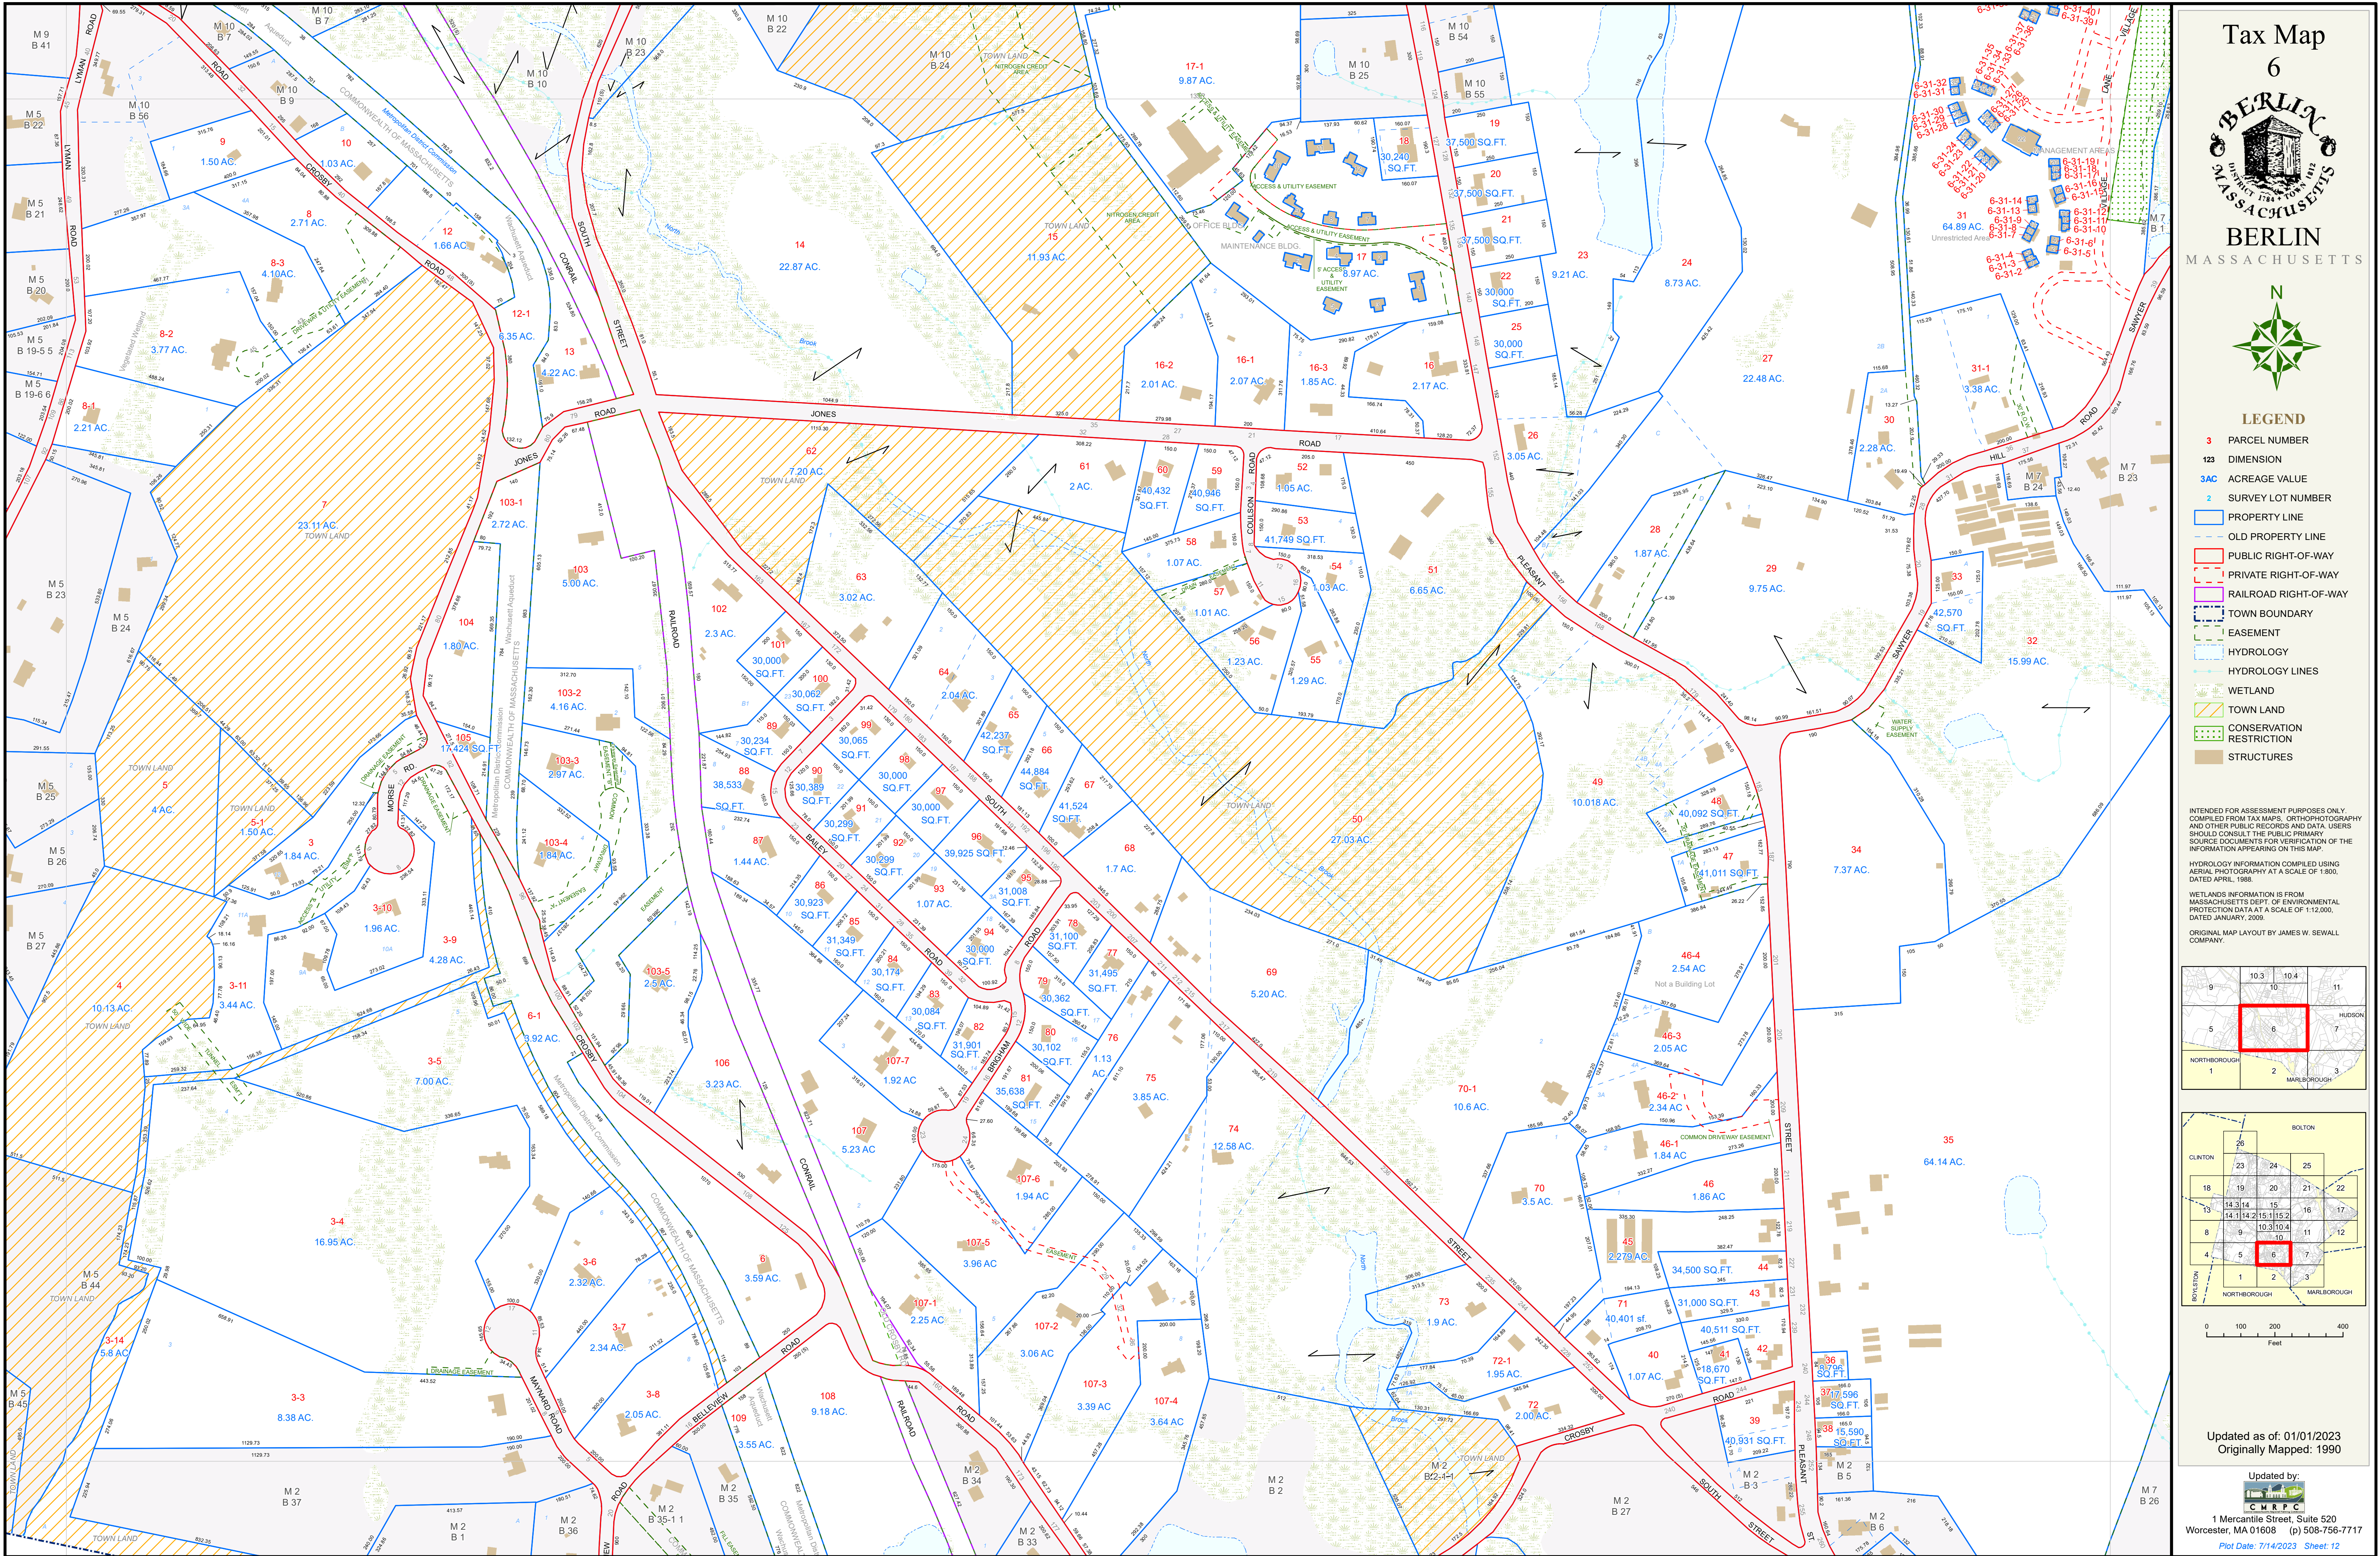

Tax Map

6

BERLIN
MASSACHUSETTS




- LEGEND**
- 3 PARCEL NUMBER
 - 123 DIMENSION
 - 3AC ACREAGE VALUE
 - 2 SURVEY LOT NUMBER
 - PROPERTY LINE
 - OLD PROPERTY LINE
 - PUBLIC RIGHT-OF-WAY
 - PRIVATE RIGHT-OF-WAY
 - RAILROAD RIGHT-OF-WAY
 - TOWN BOUNDARY
 - EASEMENT
 - HYDROLOGY
 - HYDROLOGY LINES
 - WETLAND
 - TOWN LAND
 - CONSERVATION RESTRICTION
 - STRUCTURES

INTENDED FOR ASSESSMENT PURPOSES ONLY.
COMPILED FROM TAX MAPS, ORTHOPHOTOGRAPHY
AND OTHER PUBLIC RECORDS AND DATA. USERS
SHOULD CONSULT THE PUBLIC PRIMARY
SOURCE DOCUMENTS FOR VERIFICATION OF THE
INFORMATION APPEARING ON THIS MAP.

HYDROLOGY INFORMATION COMPILED USING
AERIAL PHOTOGRAPHY AT A SCALE OF 1:800,
DATED APRIL, 1988.

WETLANDS INFORMATION IS FROM
MASSACHUSETTS DEPT. OF ENVIRONMENTAL
PROTECTION DATA AT A SCALE OF 1:12,000,
DATED JANUARY, 2009.

ORIGINAL MAP LAYOUT BY JAMES W. SEWALL
COMPANY.

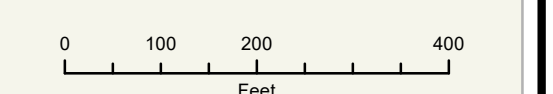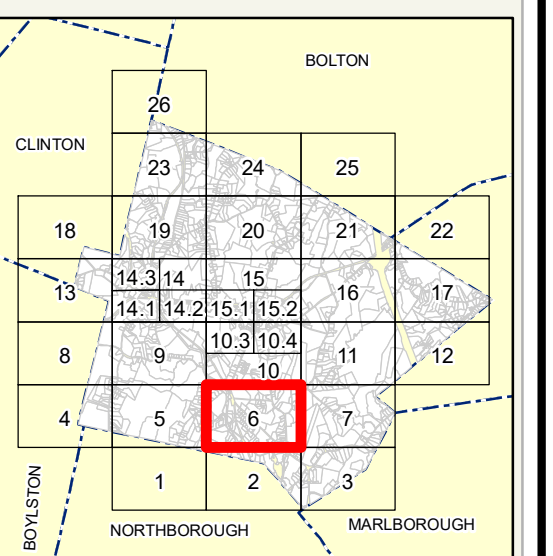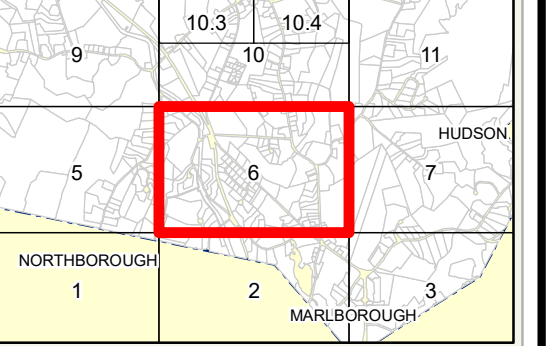

Updated as of: 01/01/2023
Originally Mapped: 1990

Updated by:
C.M.R.P.C.
1 Mercantile Street, Suite 520
Worcester, MA 01608 (p) 508-756-7717
Plot Date: 7/14/2023 Sheet: 12