


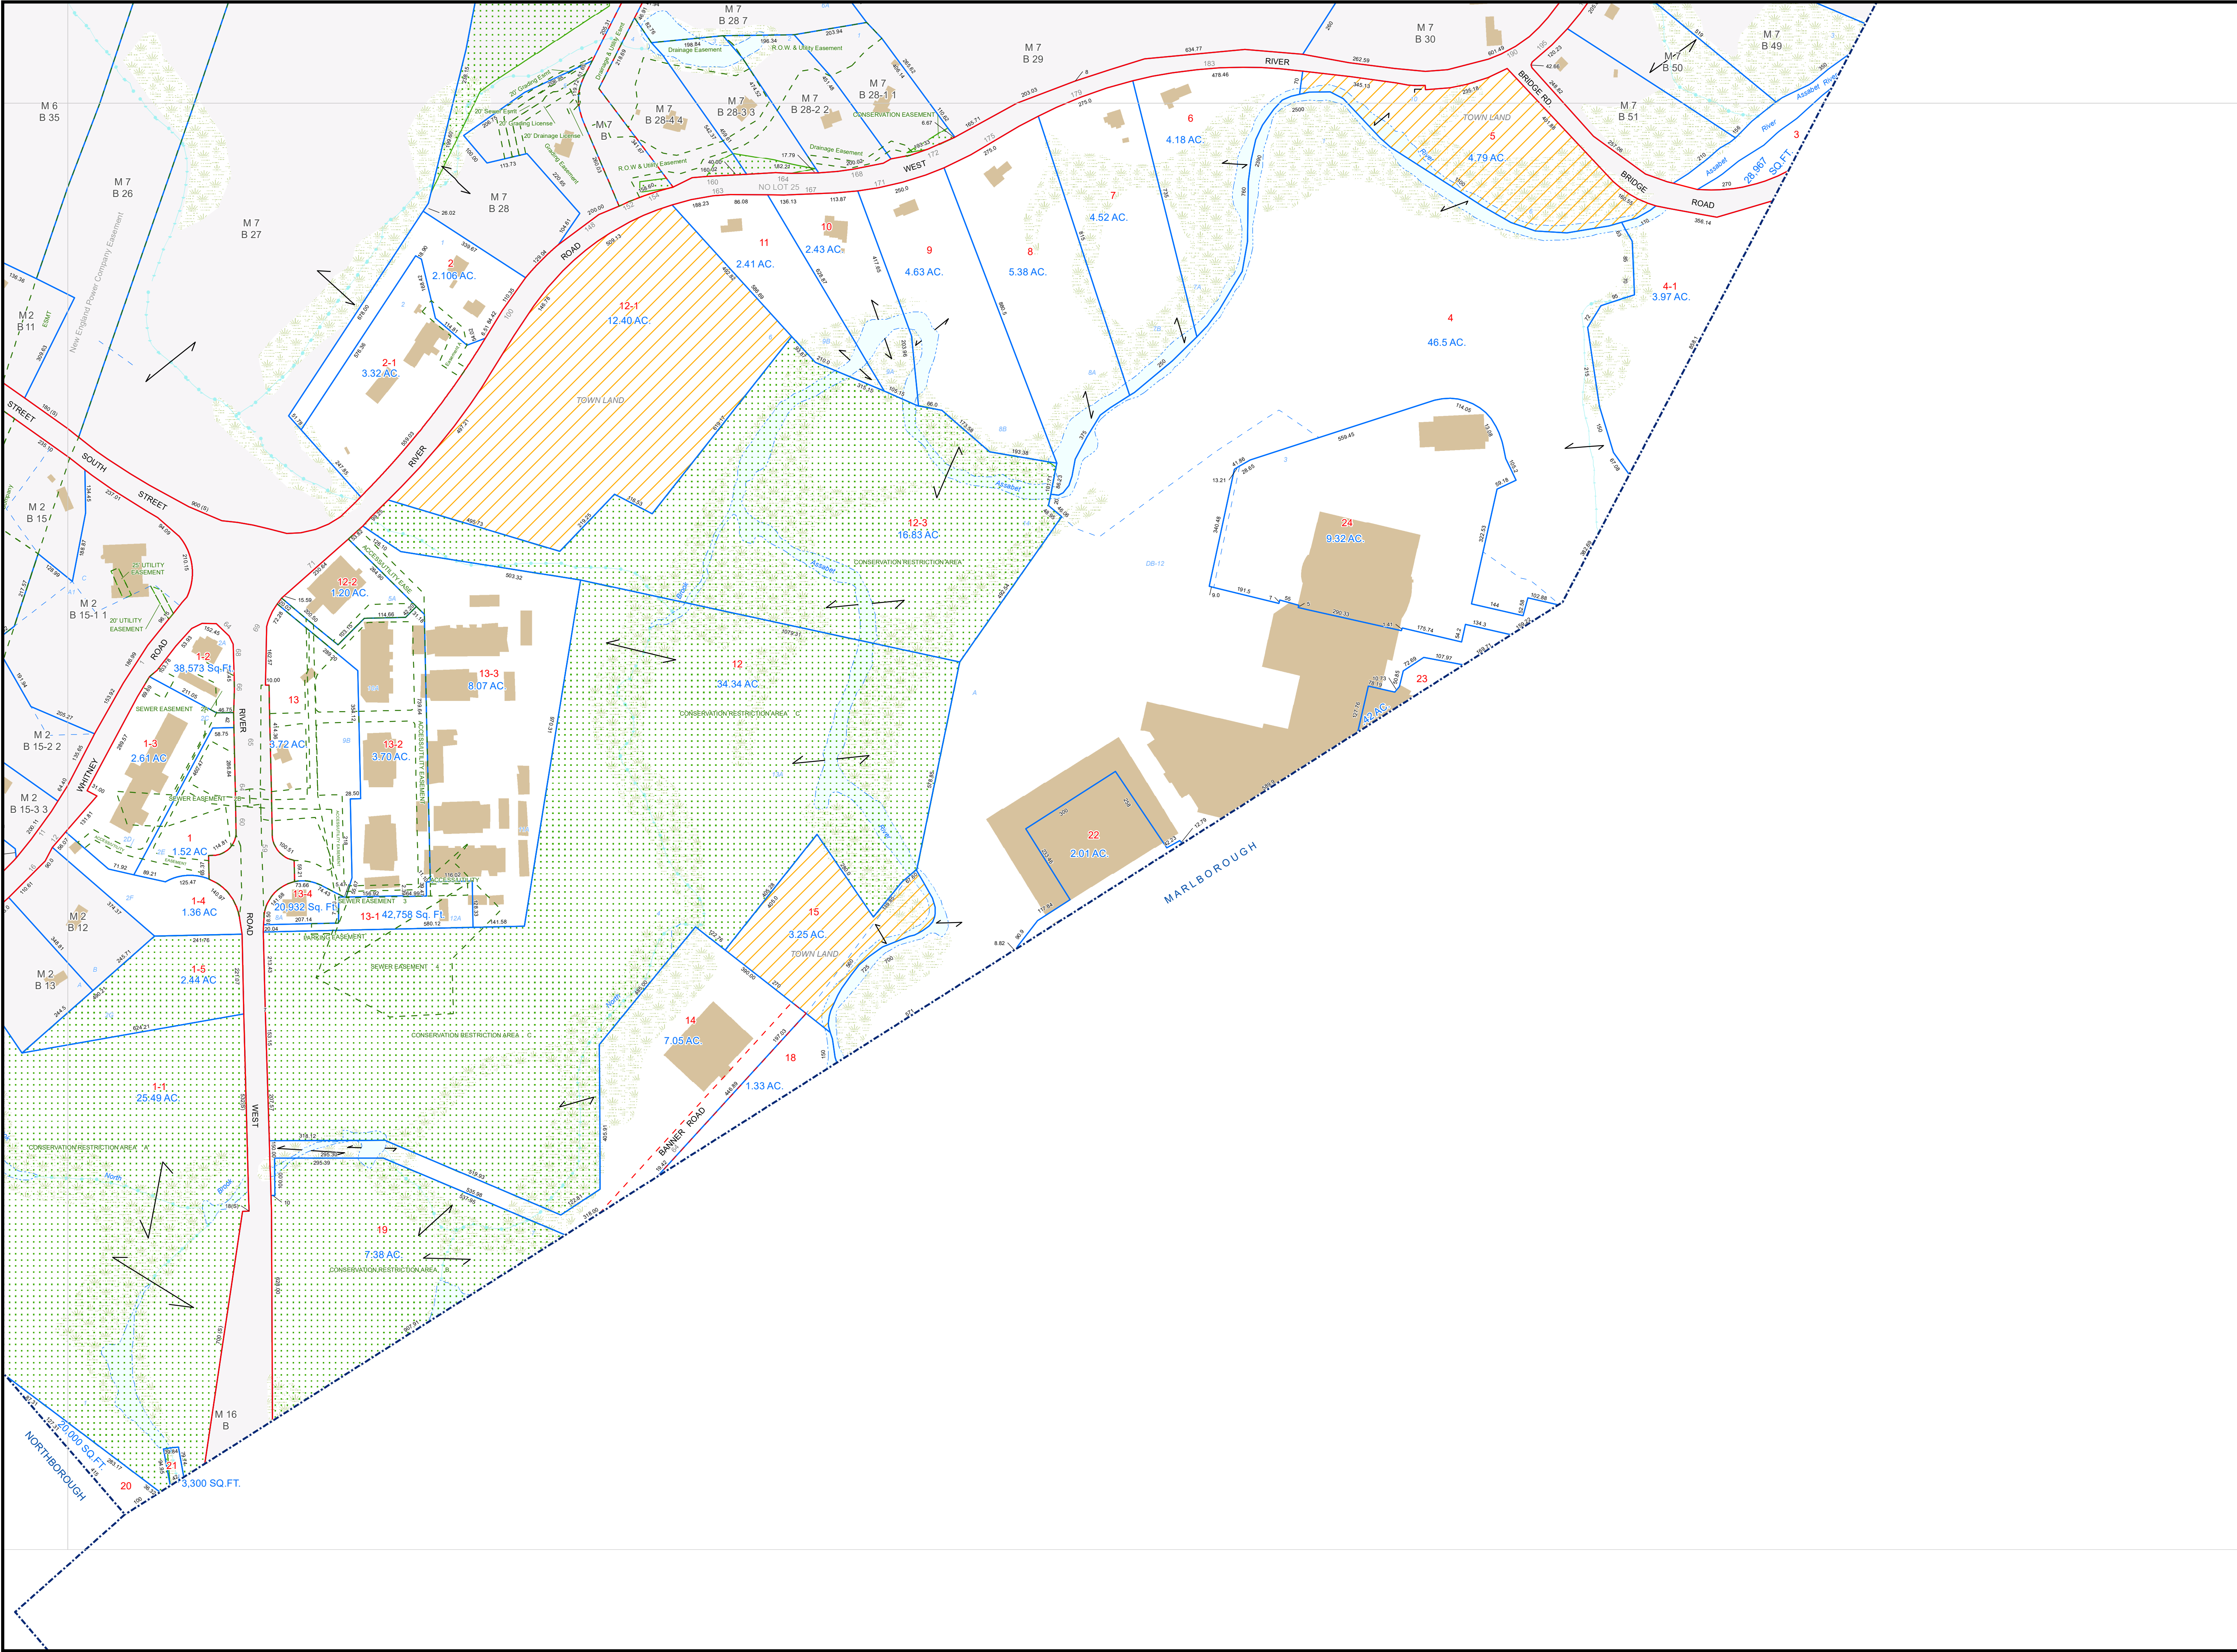




- LEGEND**
- 3 PARCEL NUMBER
  - 123 DIMENSION
  - 3AC ACREAGE VALUE
  - 2 SURVEY LOT NUMBER
  - PROPERTY LINE
  - OLD PROPERTY LINE
  - PUBLIC RIGHT-OF-WAY
  - PRIVATE RIGHT-OF-WAY
  - RAILROAD RIGHT-OF-WAY
  - TOWN BOUNDARY
  - EASEMENT
  - HYDROLOGY
  - HYDROLOGY LINES
  - WETLAND
  - TOWN LAND
  - CONSERVATION RESTRICTION
  - STRUCTURES

INTENDED FOR ASSESSMENT PURPOSES ONLY.  
COMPILED FROM TAX MAPS, AERIAL PHOTOGRAPHY  
AND OTHER PUBLIC RECORDS AND DATA. USERS  
SHOULD CONSULT THE PUBLIC PRIMARY  
SOURCE DOCUMENTS FOR VERIFICATION OF THE  
INFORMATION APPEARING ON THIS MAP.

HYDROLOGY INFORMATION COMPILED USING  
AERIAL PHOTOGRAPHY AT A SCALE OF 1:800,  
DATED APRIL, 1988.

WETLANDS INFORMATION IS FROM  
MASSACHUSETTS DEPT. OF ENVIRONMENTAL  
PROTECTION DATA AT A SCALE OF 1:12,000,  
DATED JANUARY, 2009.

ORIGINAL MAP LAYOUT BY JAMES W. SEWALL  
COMPANY.

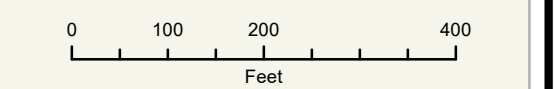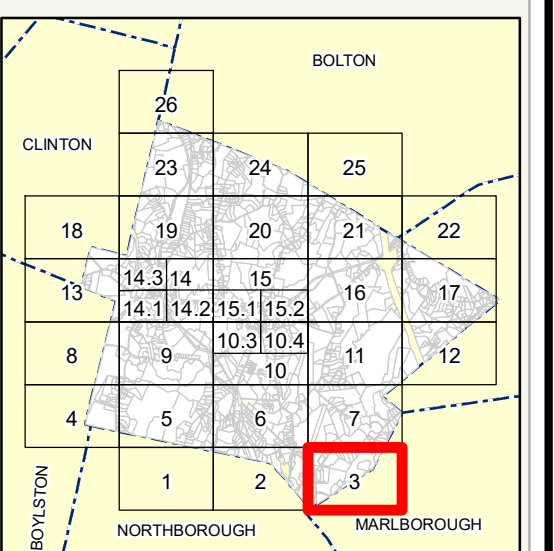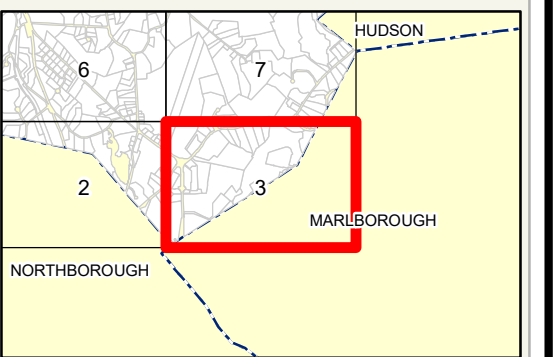

Updated as of: 01/01/2023  
Originally Mapped: 1990